
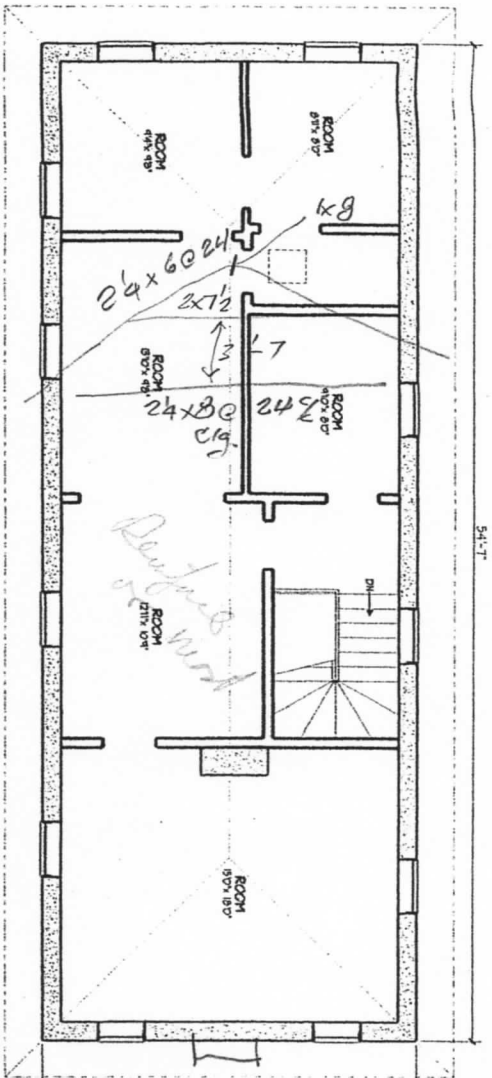


**BASEMENT PLAN**

SCALE: 1/8"=1'-0"

AREA: 191 50 FT.

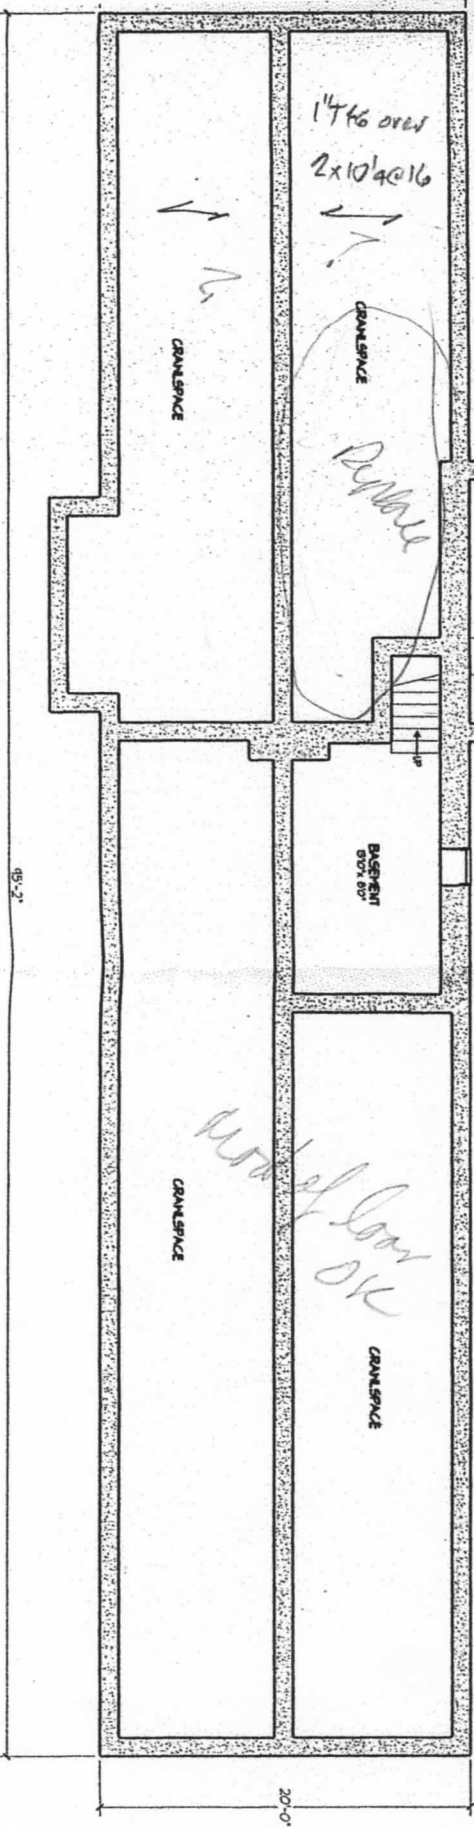

**H.R. FRAMING PLAN**


UPPER FLOOR PLAN  
SCALE: 1/8"=1'-0"

G.F. FRAMING PLAN  
DATE: 11-15-1968  
A.N.

MAIN FLOOR PLAN

SCALE: 1/8" = 1'-0"

FLOOR AREA = 2298 SQ. FT.

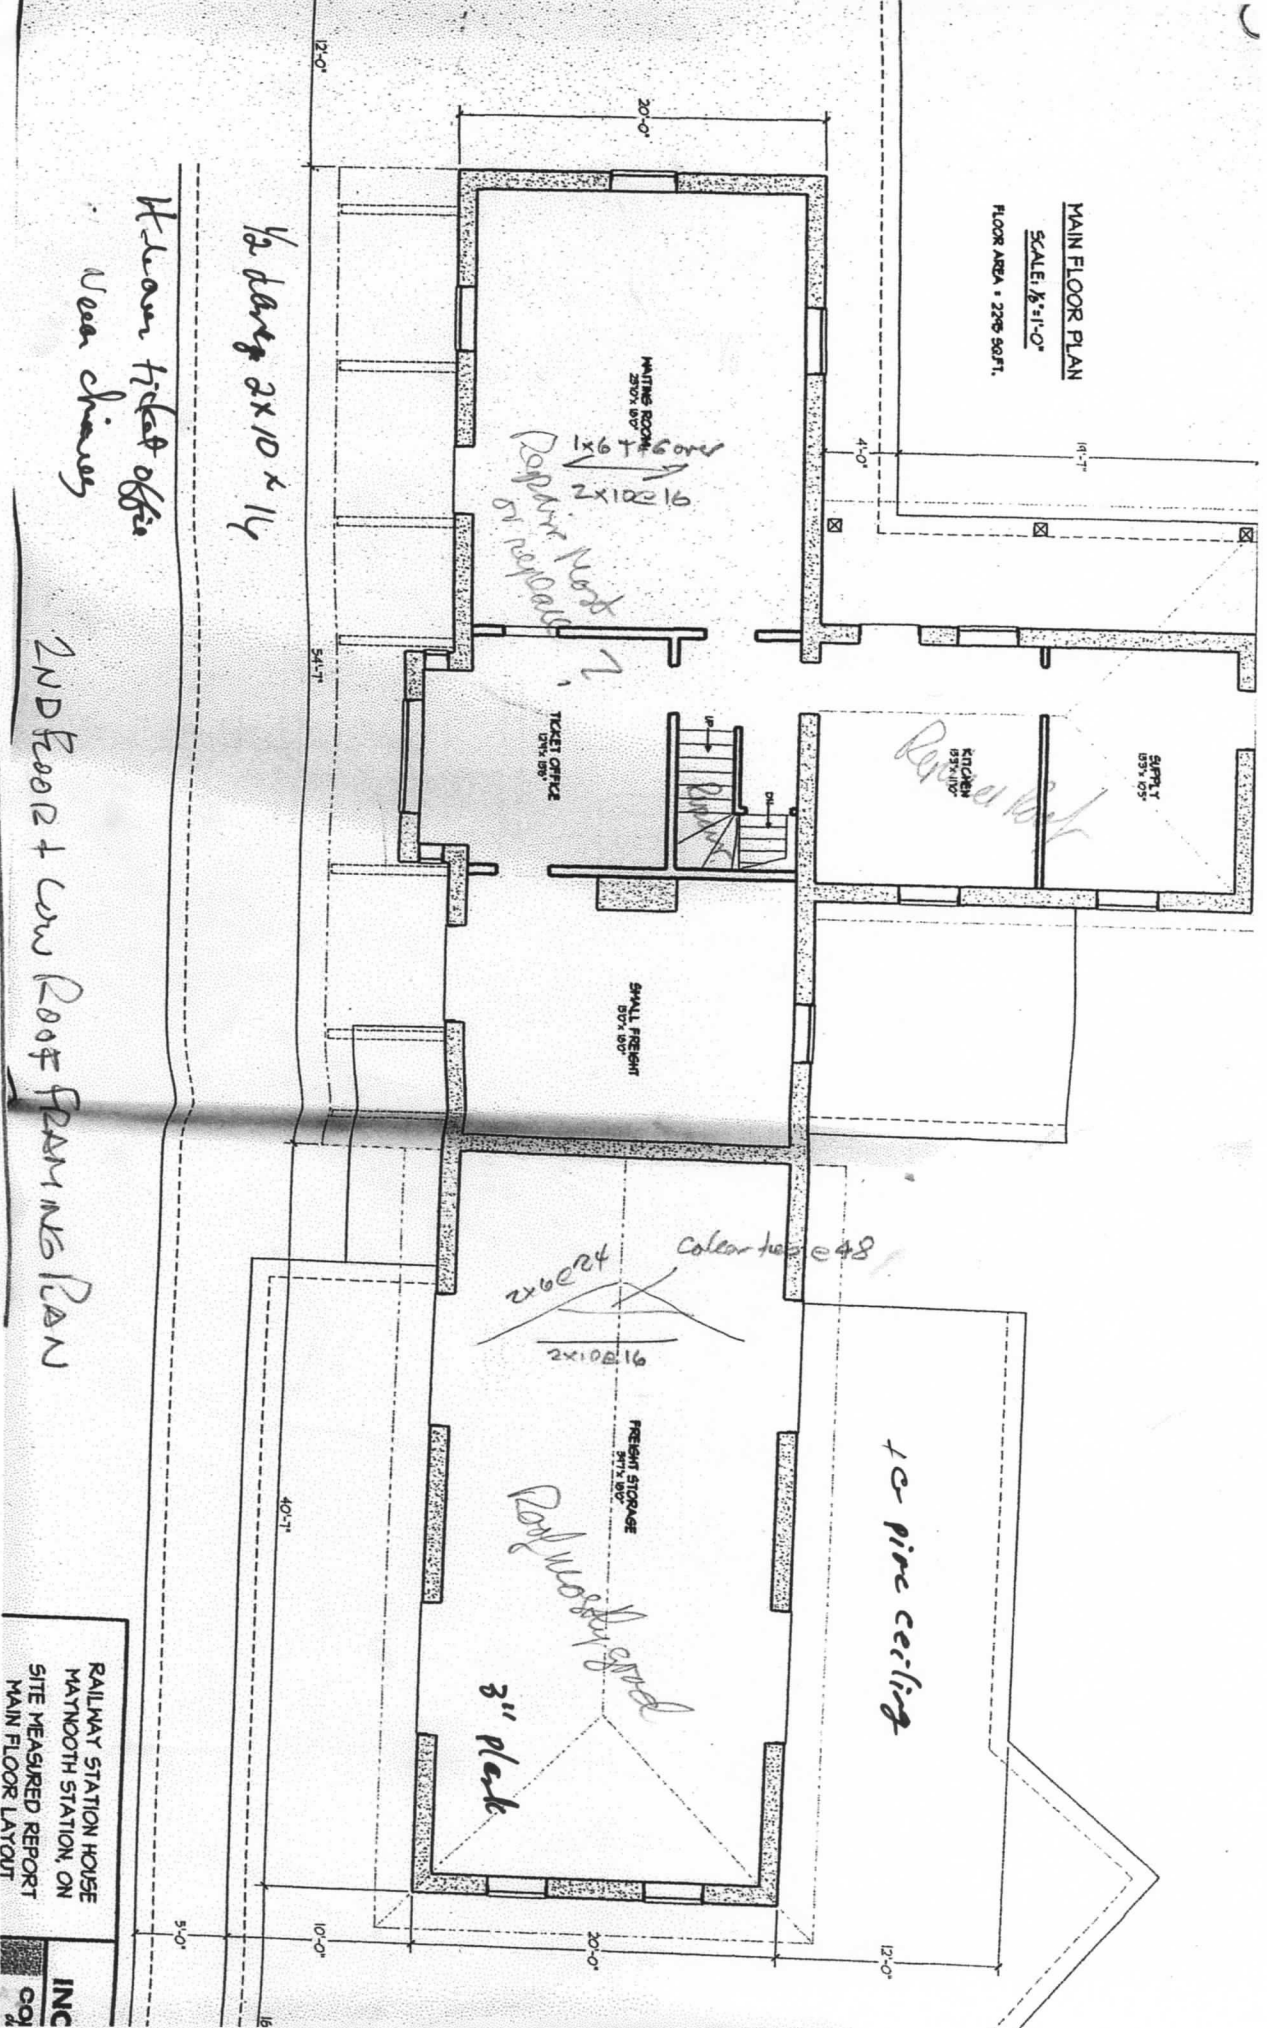

RAILWAY STATION HOUSE  
 MAYNOOTH STATION, ON  
 SITE MEASURED REPORT  
 MAIN FLOOR LAYOUT

INC  
 COI